



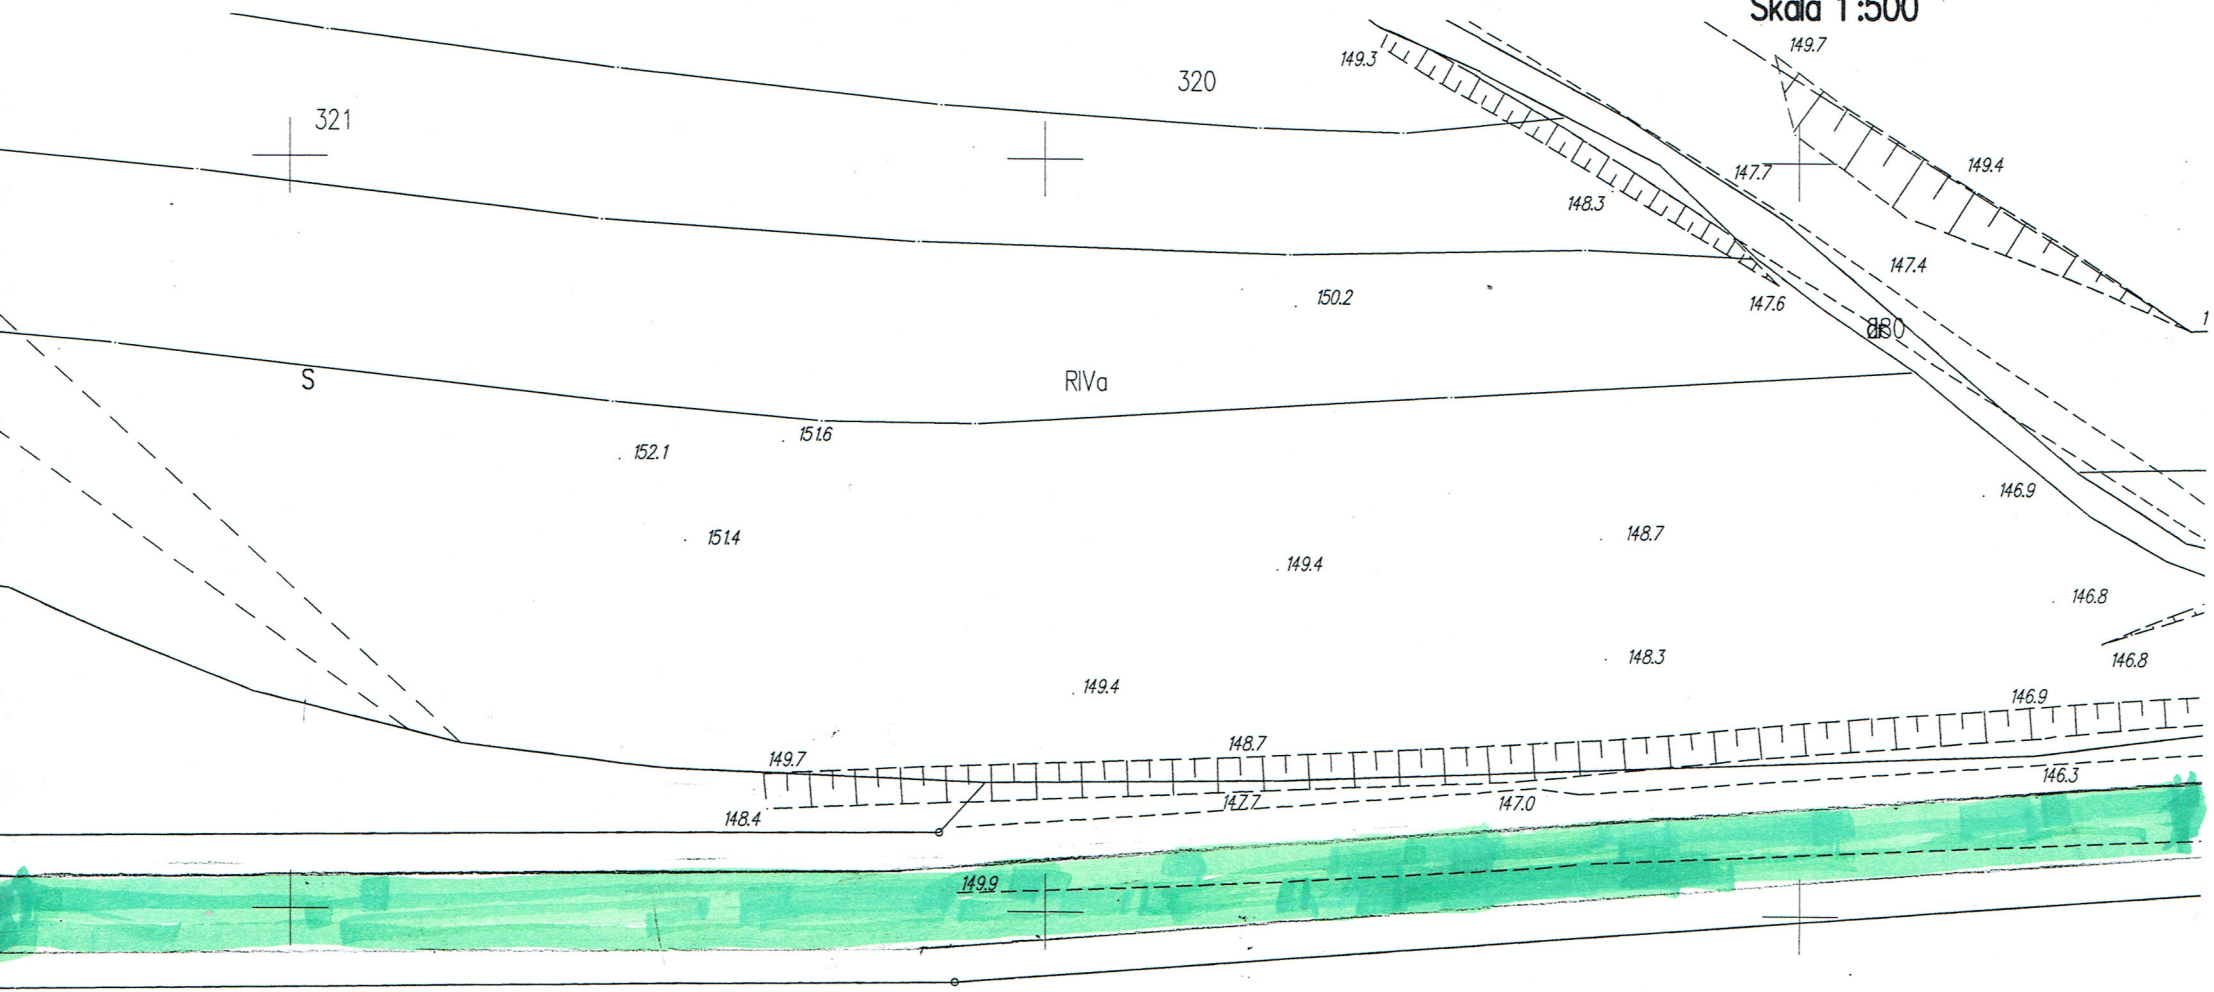

751/16

Lz

PsIV

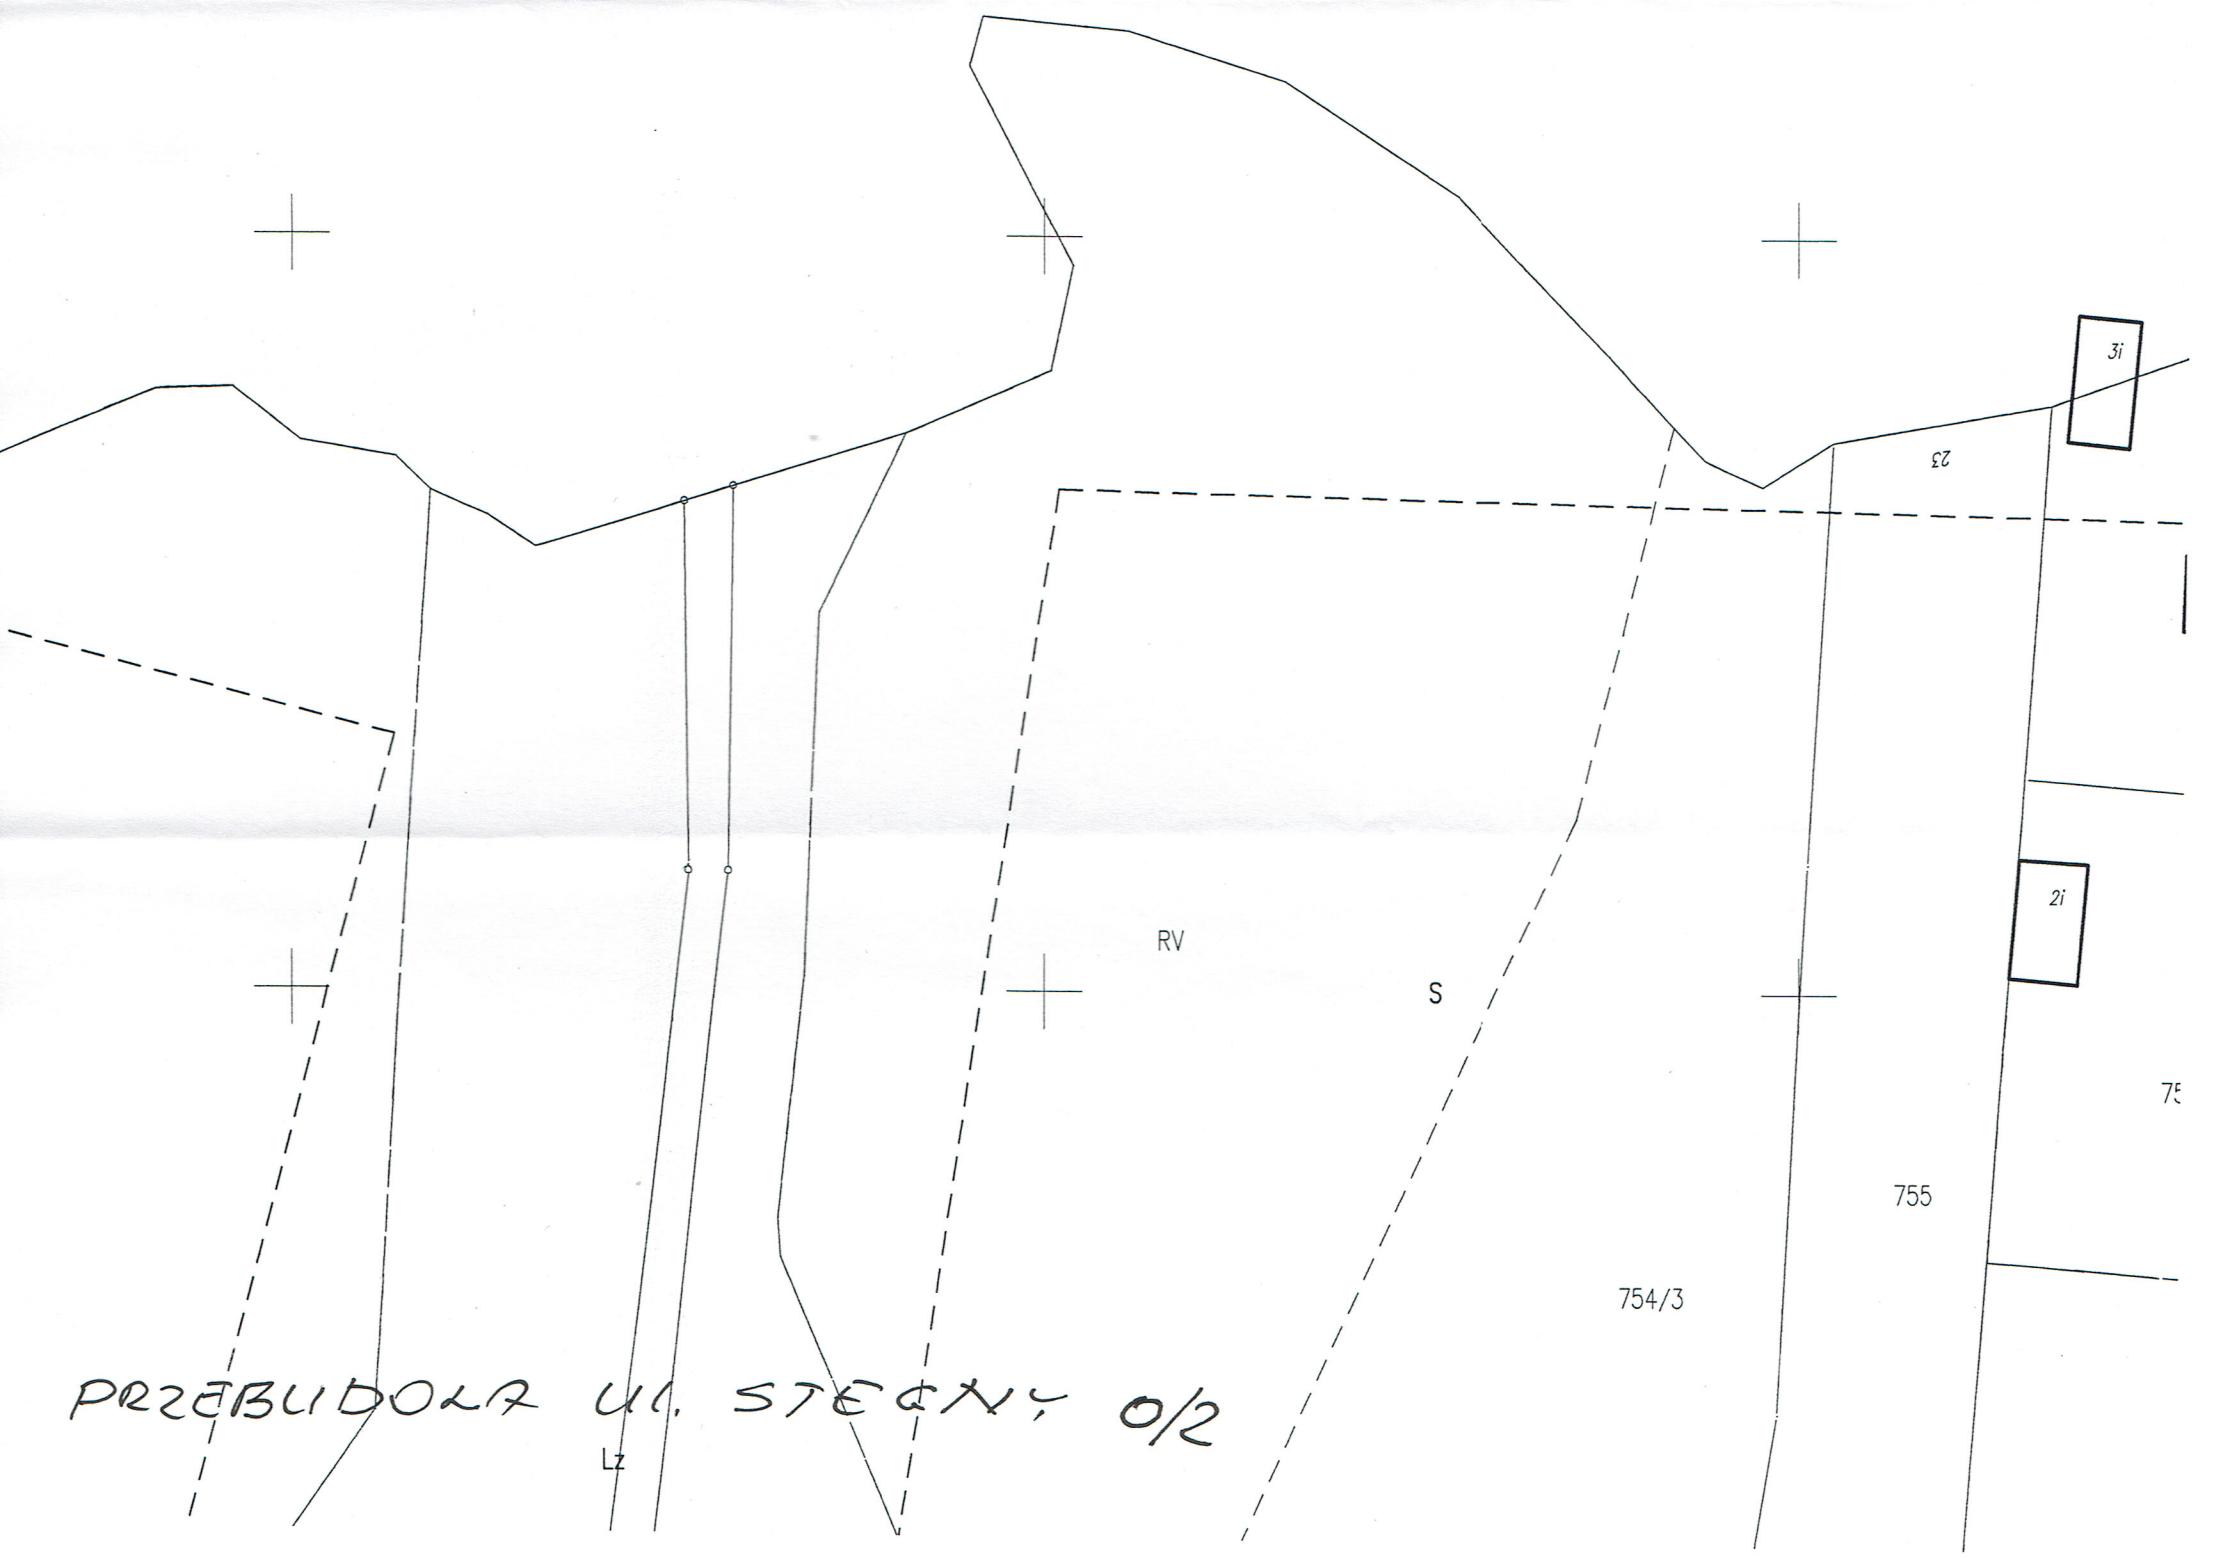

PRZEBUDOWA UL. STECNY 0/2

Lz

754/3

755

75