


SLUP S2


1:20

wyk. 1 szt.


PRZEKRÓJ B-B

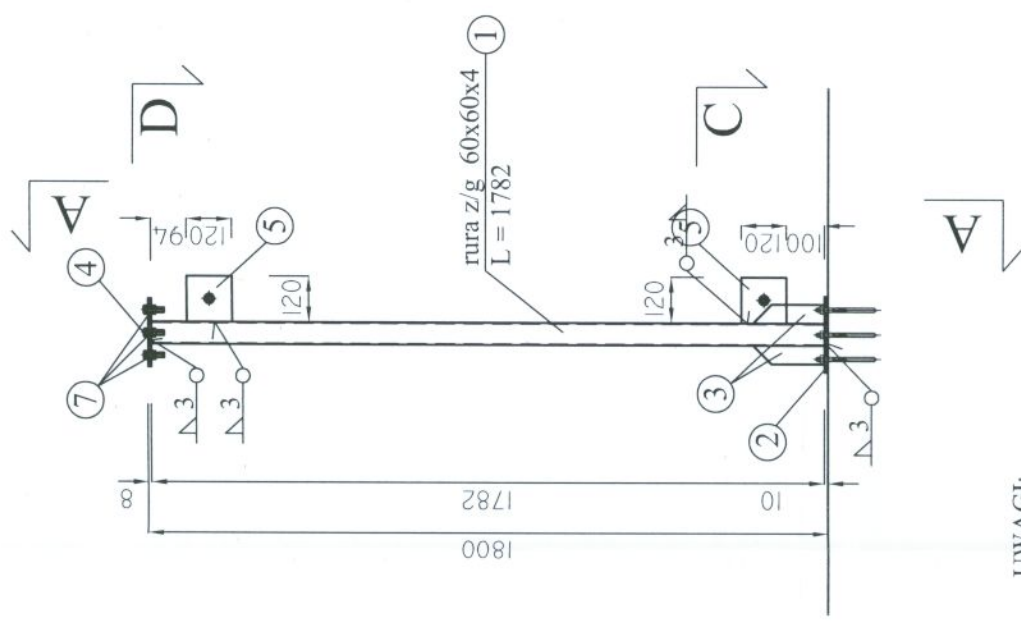


PRZEKRÓJ A-A

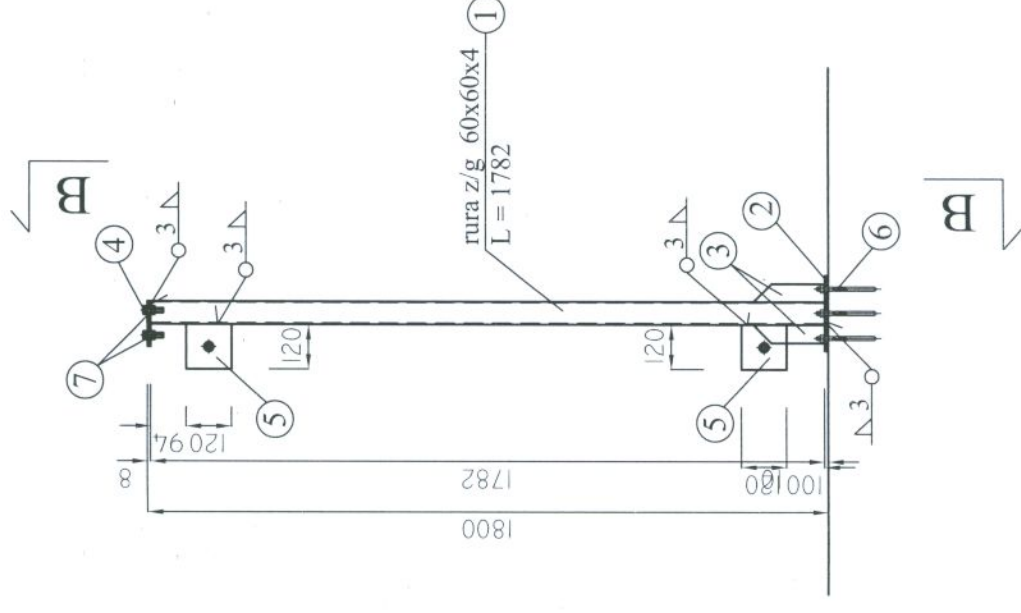

PRZEKRÓJ D-D

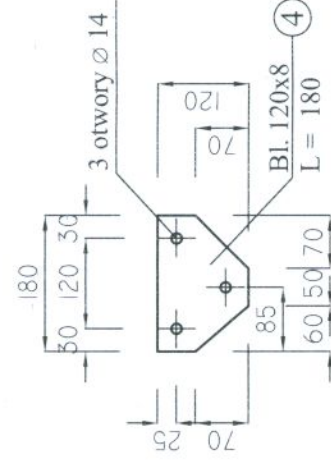 $1:10$ 

PRZEKRÓJ C-C

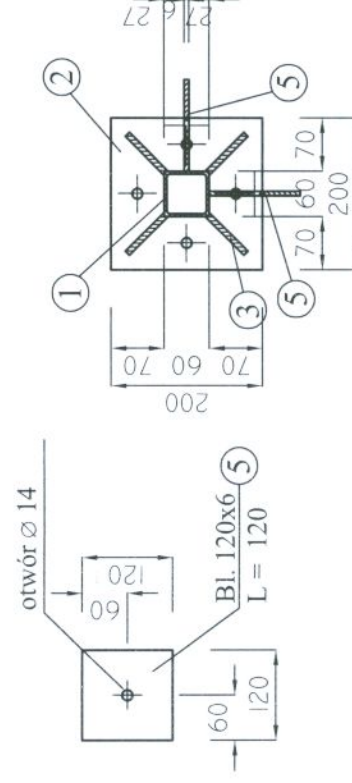 $1:10$ 

Technical drawing of a mechanical part showing two views: a front view and a side view.

Front View:

- Overall dimensions: 200 mm x 200 mm.
- Four holes are located at the corners, with center-to-center distances of 130 mm horizontally and 130 mm vertically.
- The distance from each corner to the nearest hole center is 35 mm.
- A dimension line indicates "4 otwory Ø 14".
- Callout points to BL. 200x10.

Side View:

- Profile shape: trapezoid.
- Top width: 210 mm.
- Bottom width: 170 mm.
- Height: 70 mm.
- Callout points to BL. 70x8.

UWAGI:

1. Zabezpieczenie antykorozyjne wg opisu technicznego.
2. Nie oznaczone spoiny wykonywać jako : pachwinowe gr. 0.7 cieńszego elementu oraz czołowe na pełną grubość.

STAL St3S
ELEKTRODY ER 1.46
ŚRUBY KLASY 4.8

 PRO-DETAN	BIURO PROJEKTÓW "PRO-DETAN" KIELCE UL. MAZURSKA 60		Nr rys.: 37
	ZAKŁAD PROJEKTOWO-USŁUGOWY Hauke Bosaka 9 tel./fax. (041) 361-15-38		Skala: 1 : 20
Obekt: ROZBUDOWA I MODERNIZACJA OCZYSZCZALNI ŚCIEKÓW KOMUNALNYCH W MOGIELNICY	Projekt: PROJEKT WYKONAWCZY	Branża: KONSTRUKCJA	Podpis: 
Tytuł rys.: BUDYNEK TECHNICZNO-SOCJALNY- SLUP S2	Nr upr.: _____	Data: 09.2005	Podpis: _____
Opracował: _____	mgr inż. Krzysztof Mezyk	09.2005	09.2005
Projektował: _____	mgr inż. Małgorzata Grudzień	KL-106/93	KL-230/90
Sprawdził: _____	inż. Andrzej Grudzień	KL-230/90	KL-230/90