




[illegible]

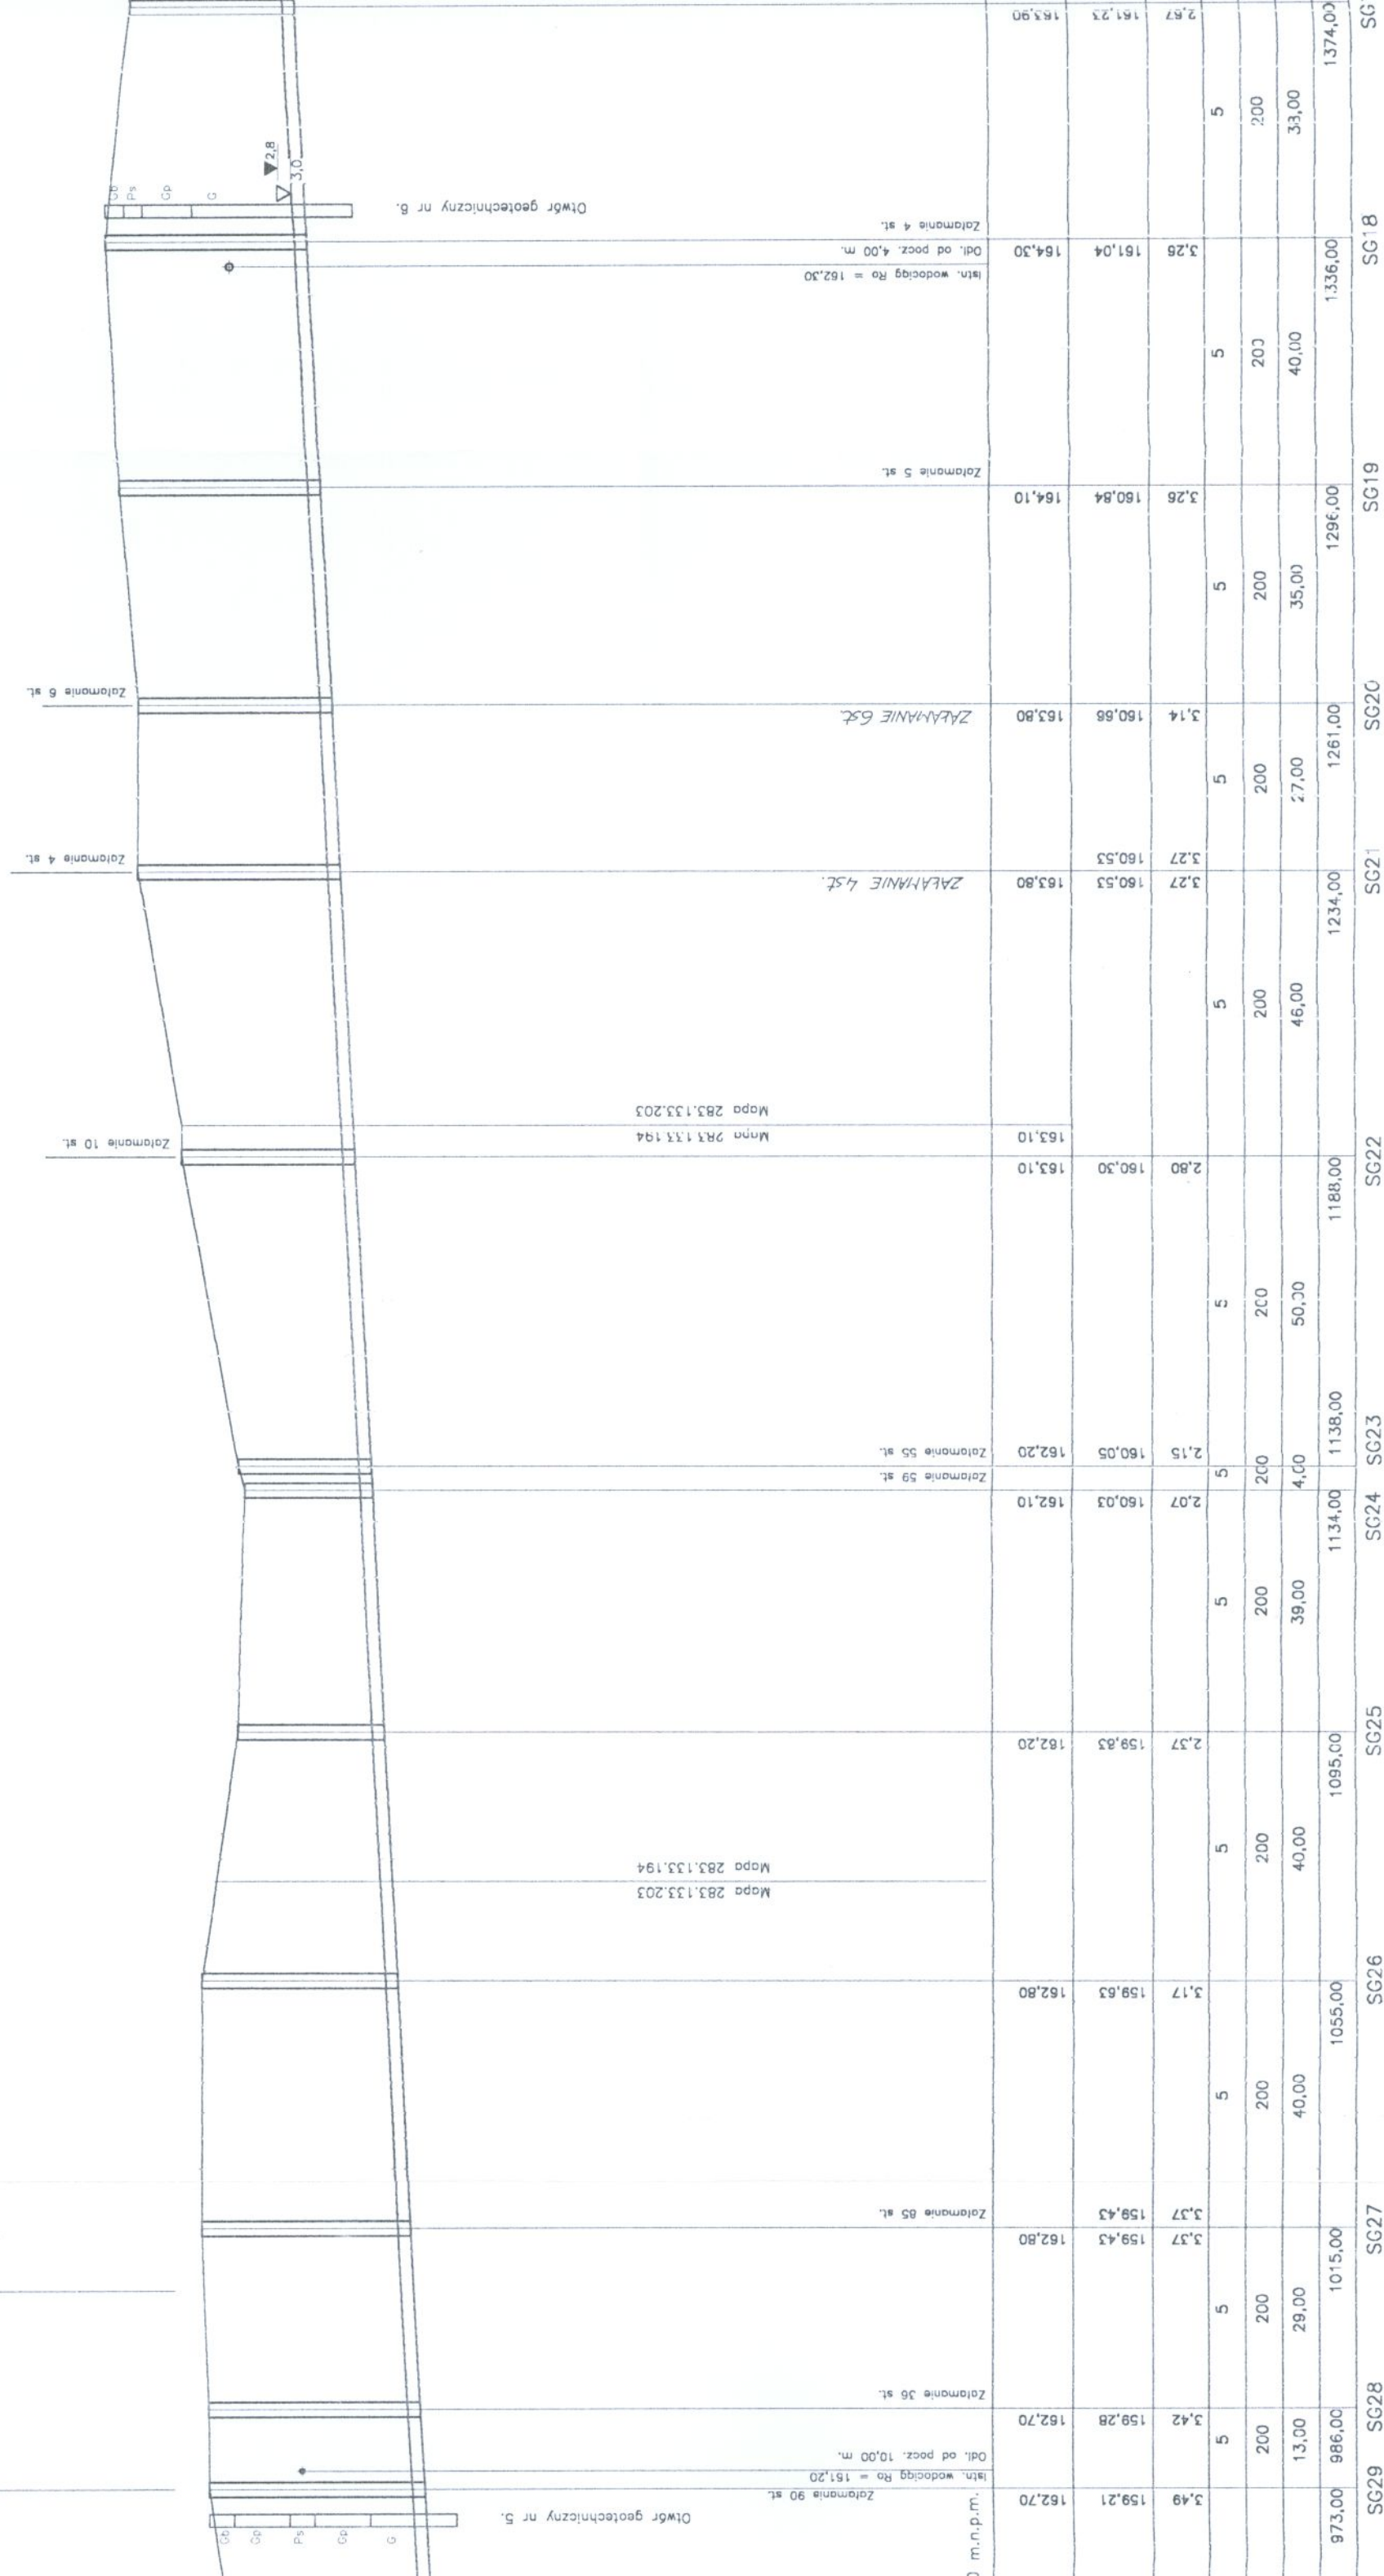

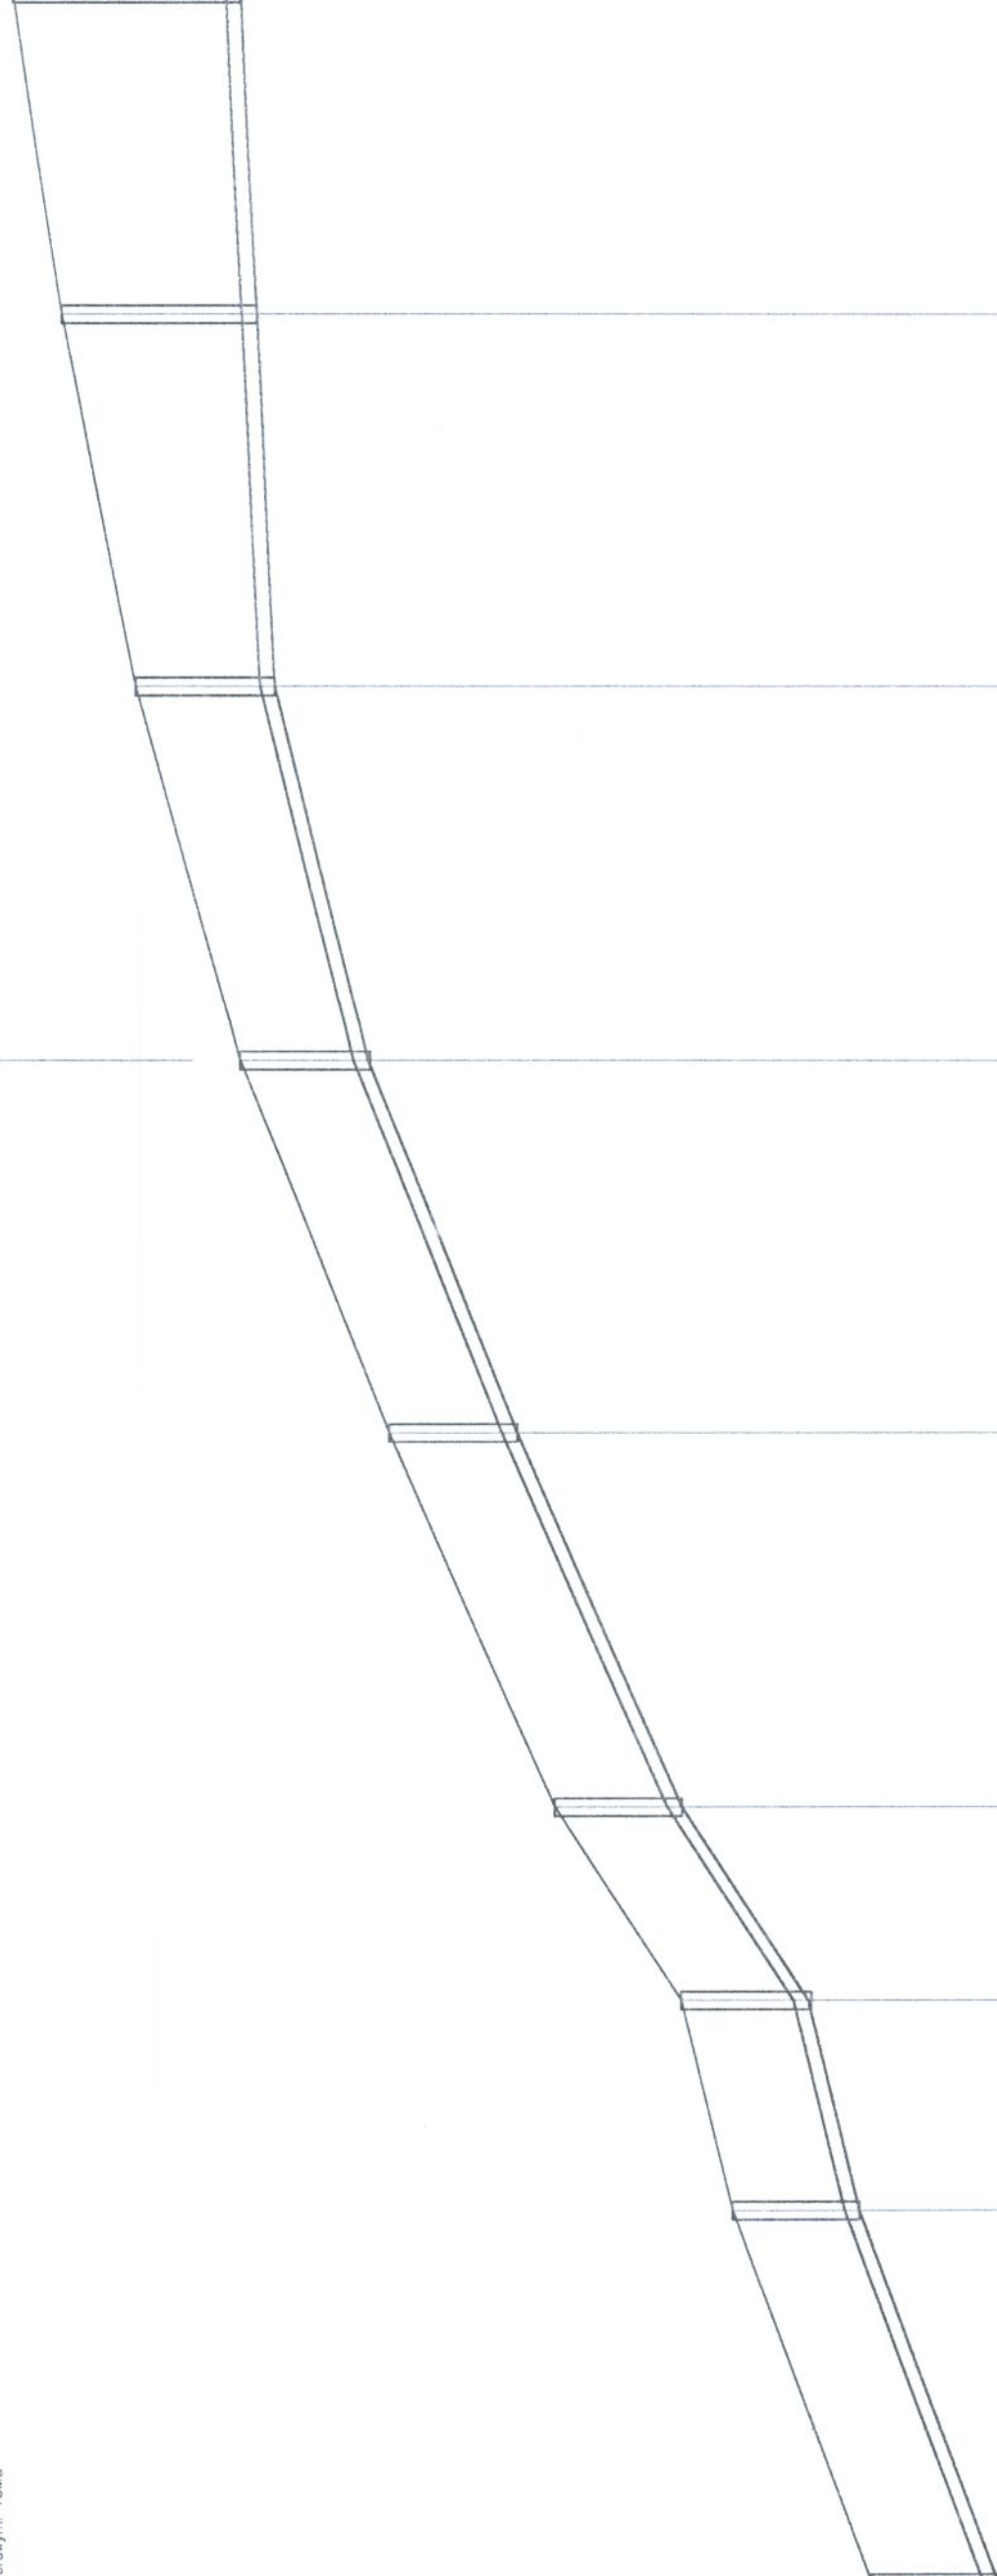

	SG37	SG36	SG35	SG34	SG33	SG32	SG31	SG30	SG29	SG28
	632,00	660,00	686,00	736,00	786,00	836,00	886,00	929,00	973,00	986,00
51,00	28,00	26,00	50,00	50,00	50,00	50,00	50,00	43,00	44,00	13,00
200	200	200	200	200	200	200	200	200	200	200
36	25	65	44	40	25	5	5	5	5	5
1,71	1,71	1,72	1,72	1,72	1,87	2,62	3,06	3,49	3,42	3,42
150,69	151,39	153,08	155,28	157,28	158,53	158,78	158,99	159,21	159,28	159,28
152,40	153,10	154,80	157,00	159,00	160,40	161,40	162,05	162,32	162,70	162,70
	Zalamanie 13 st.	Zalamanie 12 st.						Poziom porówn. 150,00 m.n.p.m.	Istn. wodociąg Ro = 151,20 Odl. od pocz. 10,00 m. Zalamanie 90 st.	Zalamanie 36 st.

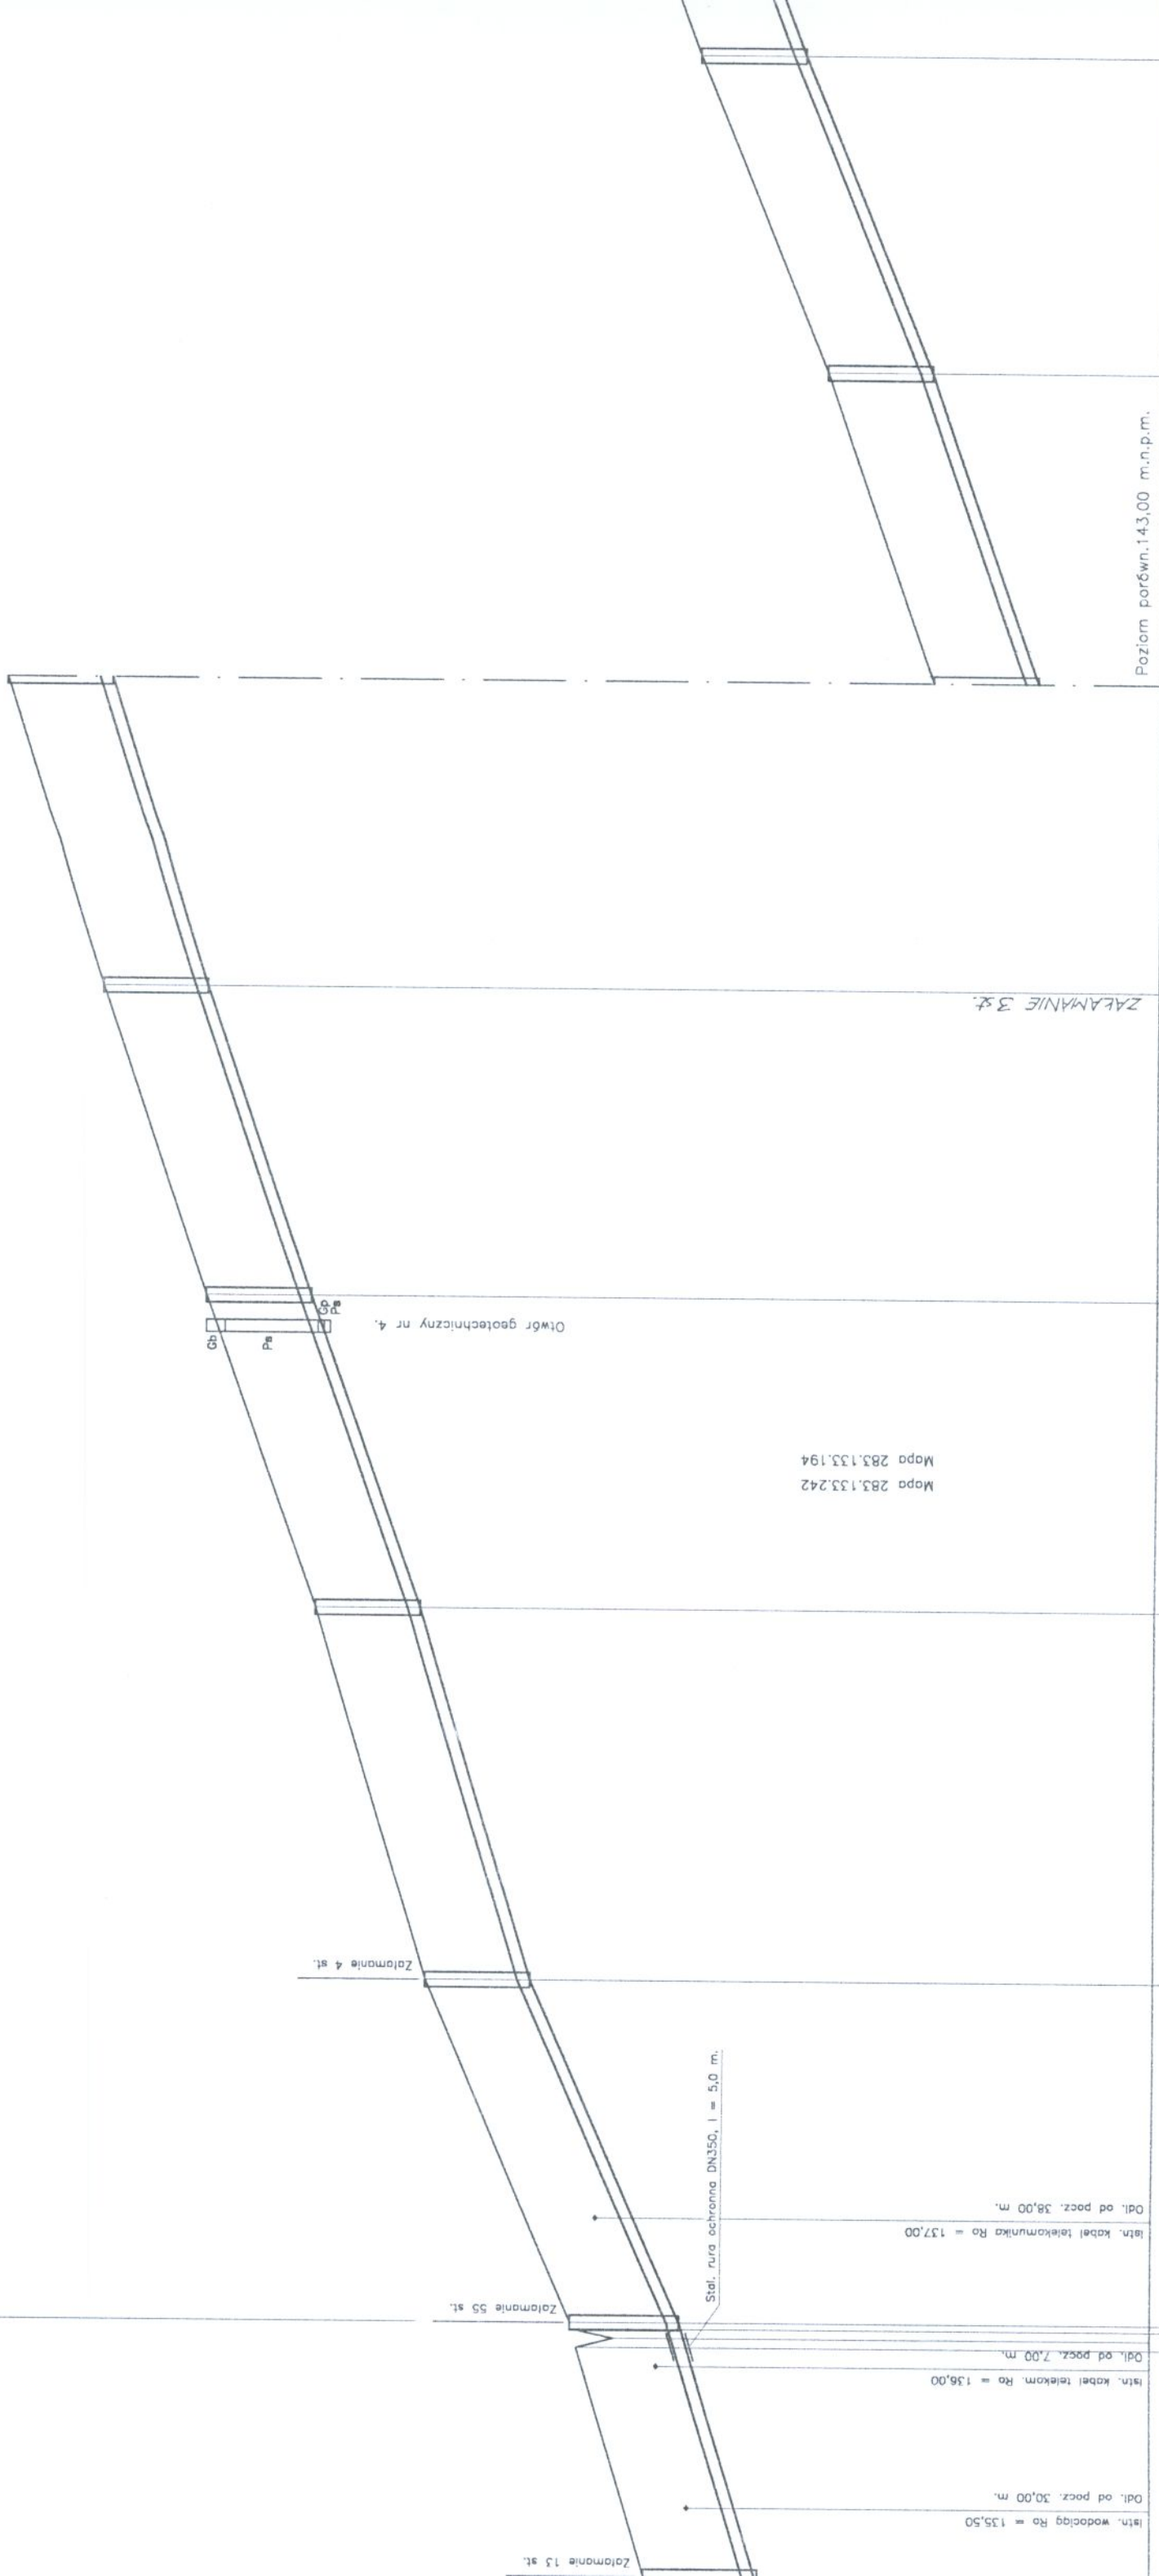

137,30	137,30	137,30	137,40	139,80	142,40	143,40	145,10	146,70	148,45	150,55
136,70	135,63	138,10	139,80	141,60	142,40	143,40	145,10	146,70	148,45	150,55
1,77	1,70	1,70	1,70	1,70	1,70	1,70	1,70	1,70	1,70	1,71
30	45		30	36		34	32	35	42	
200	200		200	200		200	200	200	200	
41,00	55,00		60,00	50,00		50,00	50,00	50,00	50,00	
216,00	271,00	331,00	381,00	431,00	481,00	531,00	581,00			
SG45	SG44	SG43	SG42	SG41	SG40	SG39	SG38			

