




		ZAKŁAD PROJEKTOWO-USŁUGOWY Hauke Bosaka 9 tel/fax: (041) 361-15-38		Nr rys. 3 Skala: 1 : 50	
<u>Obiekt</u> : MODERNIZACJA OCZYSZCZALNI ŚCIEKÓW W MIEJSCOWOŚCI MOGIELNICA					
<u>Projekt</u> : PROJEKT WYKONAWCZY		<u>Branża</u> : KONSTRUKCJA			
<u>Tytuł rys.</u> : OB 7 - OSADNIKI WTORNE IIst. - PRZEKRÓJ B-B, RYSUNEK SZALUNKOWY					
<u>Opracował</u> : mgr inż. Dariusz Wójcicki		<u>Nr upr.</u> :	<u>Data</u> : 09.2005	<u>Podpis</u> : 	
<u>Projektował</u> : inż. Andrzej Grudzień		KL 230/90	09.2005		
<u>Sprawdził</u> : mgr inż. Małgorzata Grudzień		KL 106/93	09.2005		

PRZEKRÓJ B-B, RYSUNEK SZALUNI

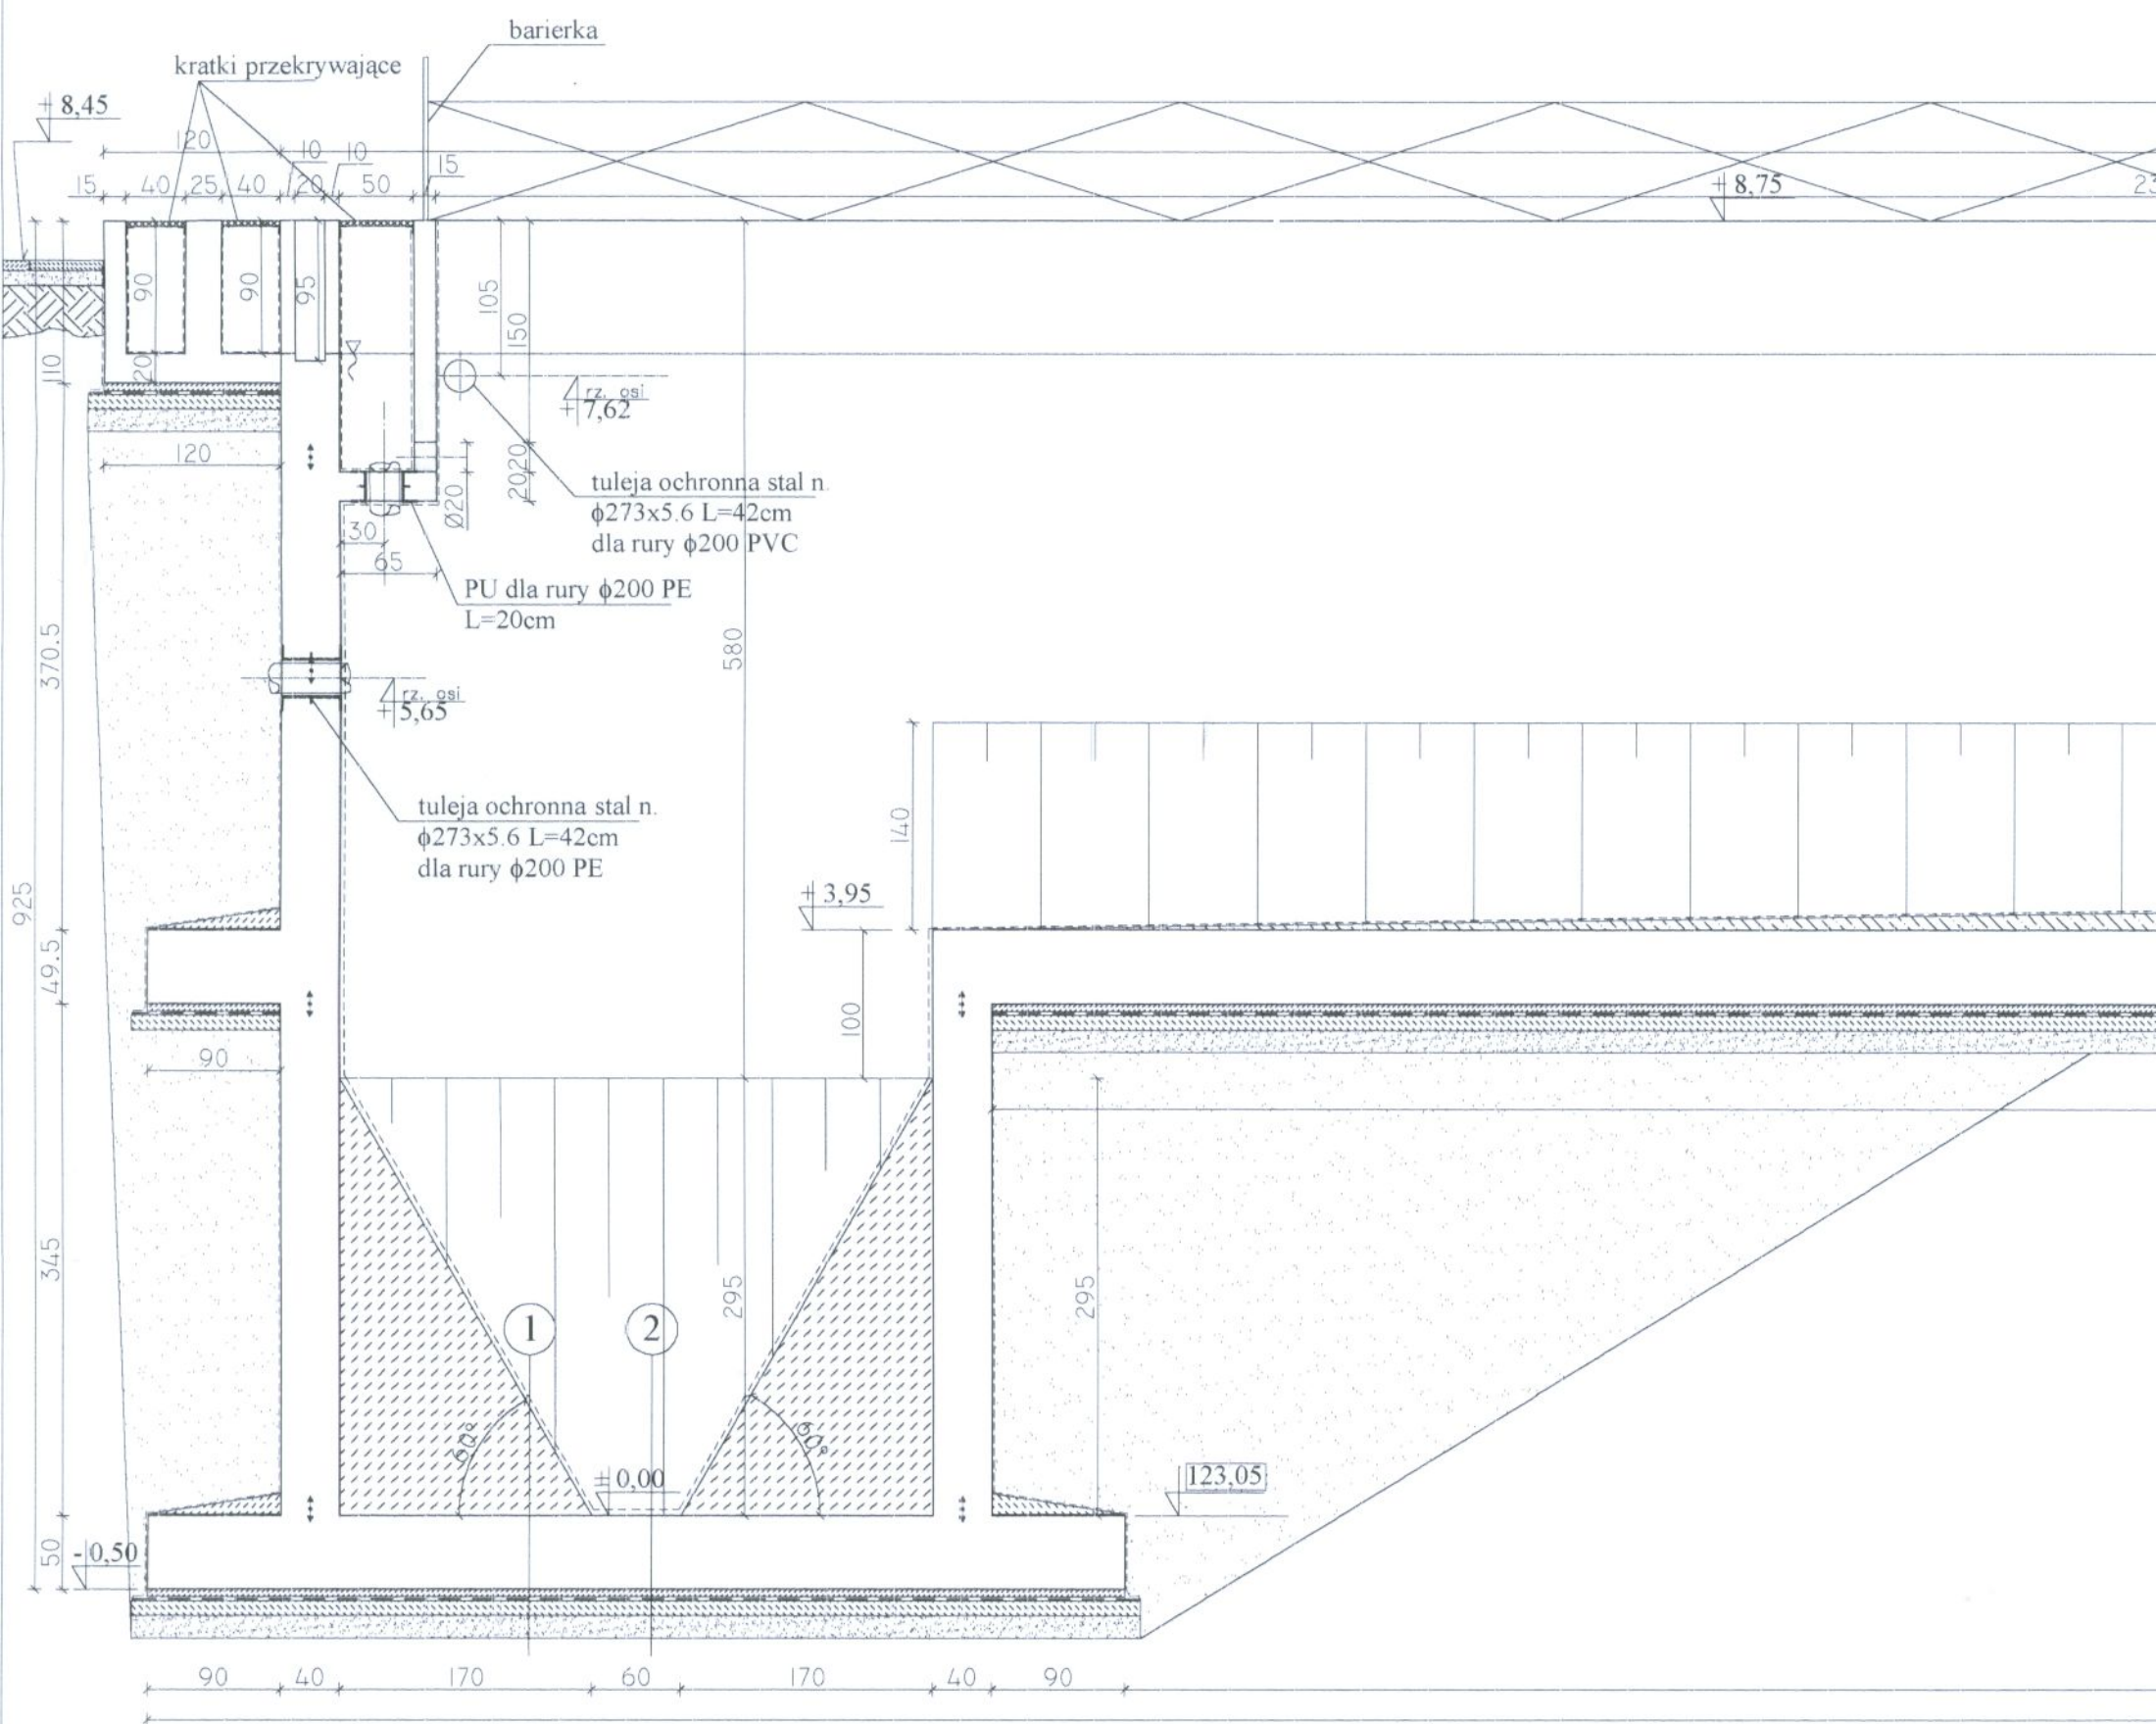

POZIOM $\pm 0,00 = 123,05$